


SKLEPY, PARKOVACÍ STÁNÍ

1.PP		2.PP	
S210	5,59 m ²	S201	5,04 m ²
S211	4,08 m ²	S202	3,31 m ²
S212	4,10 m ²	S203	3,31 m ²
S213	4,12 m ²	S204	3,31 m ²
S214	6,12 m ²	S205	3,31 m ²
S215	6,12 m ²	S206	7,24 m ²
S216	5,11 m ²	S207	6,17 m ²
S217	5,50 m ²	S208	5,37 m ²
		S209	4,82 m ²

1.PP

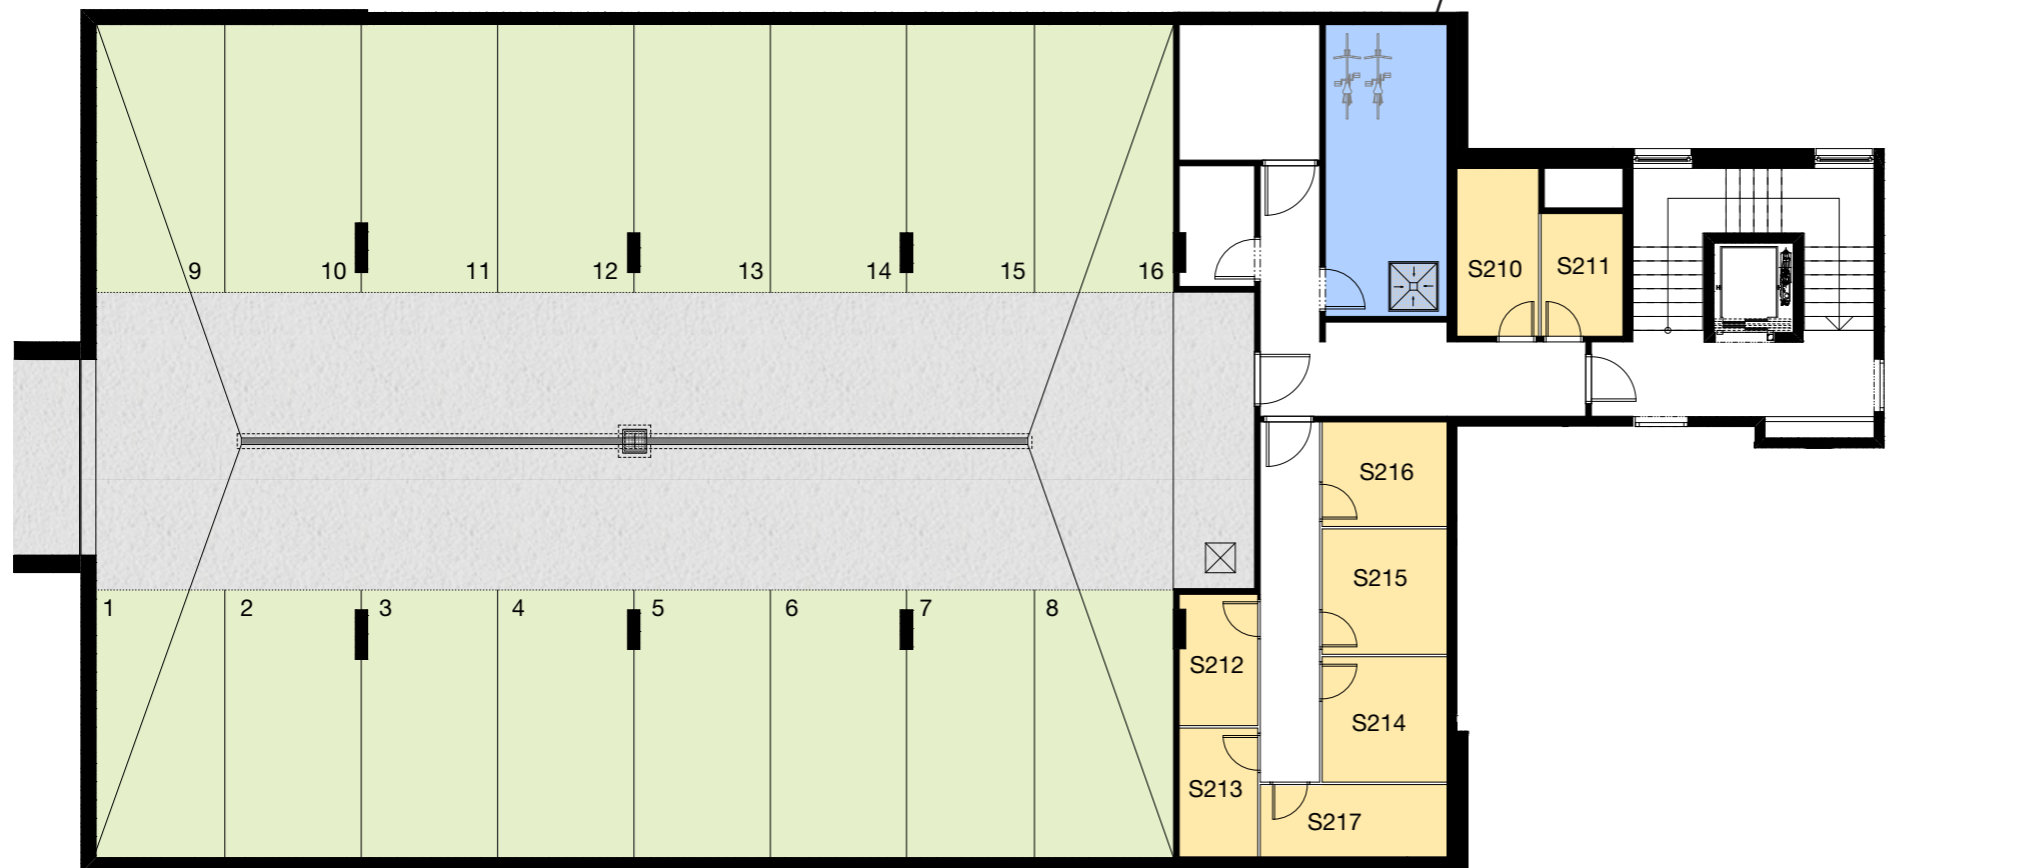

2.PP



0 1 2 3 4 5m



-1.
-2.

